


Figure 4 TYPICAL CROSS SECTION EXAMPLE

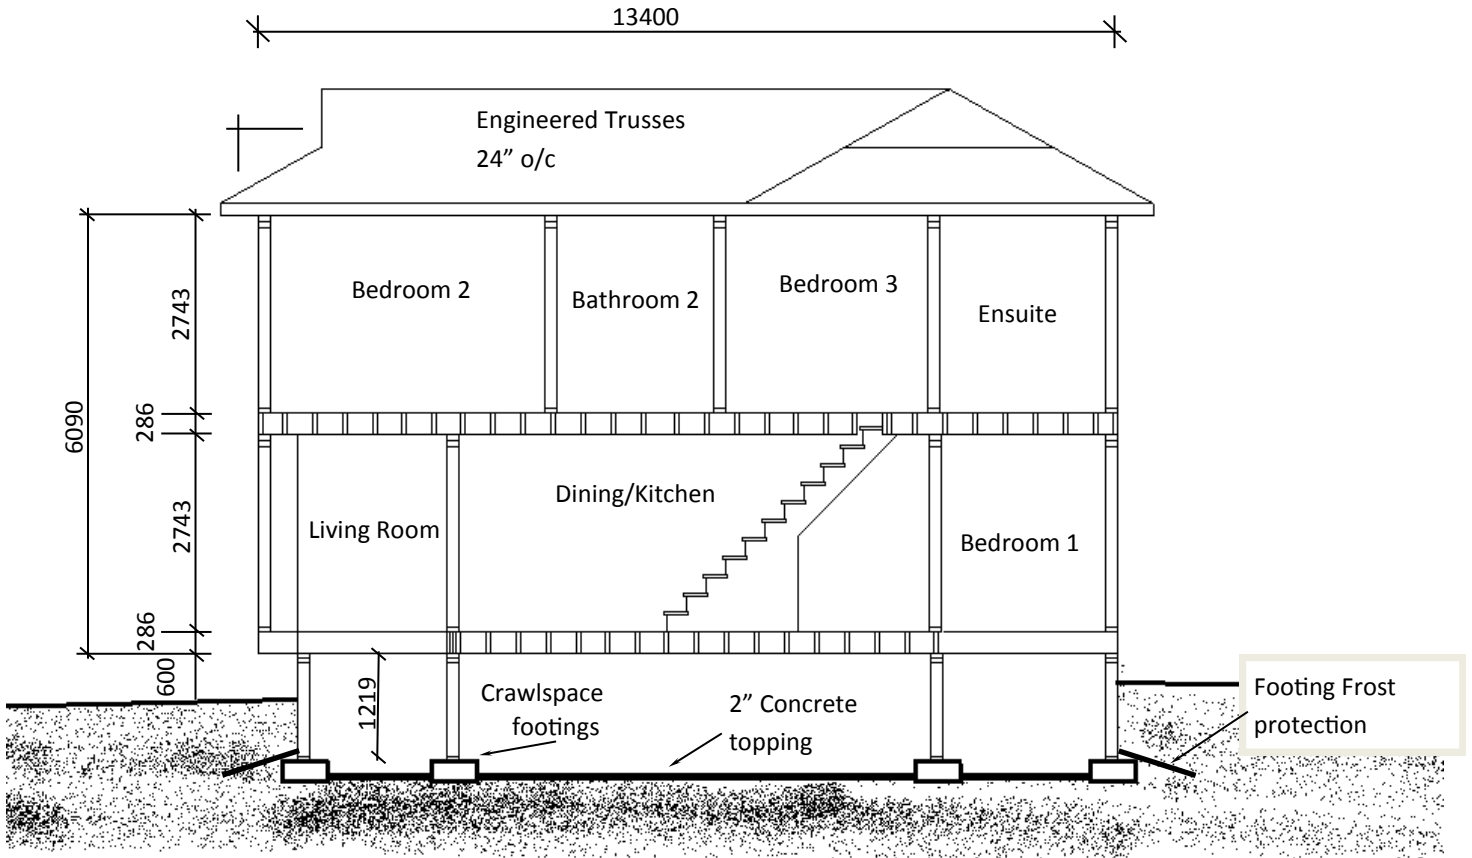

Scale 1:50

Confirm dimensions on site

FLOORS

2x12 Floor joists
 Blocking and strapping
 5/8" T&G plywood

WALLS

Composite wood siding
 Building wrap
 1/2" plywood
 2x6 @ 16" o/c
 2x3 strapping
 Insulation
 6 Mil poly
 1/2" Gyproc

CEILINGS

Engineered Trusses @ 24" o/c
 Insulation
 6 Mil poly
 Strapping @ 16" o/c
 1/2" Gyproc

ROOF

7/16" plywood with H Clips
 Tar paper
 Asphalt or Metal roofing

ANY WALLS BELOW GRADE WILL BE CONSTRUCTED WITH P.W.F. MATERIALS