

NOT FOR CONSTRUCTION!



TOURISM AND CULTURE
HISTORIC SITES UNIT

NOTES/COMMENTS:

ALL DIMENSIONS ARE IN MILLIMETER
UNLESS NOTED OTHERWISE.

ALL DIMENSIONS ARE APPROXIMATE
AND HAVE TO BE VERIFIED ON SITE.

DRAWN BY:

BRENT RILEY
STEPHAN BIEDERMANN

PROJECT:

TRAIN CREW'S HOUSE 2
BUILDING 1336
1093 FRONT STREET
WHITEHORSE, YT

DRAWING TITLE:

GROUND FLOOR
FLOORPLAN


DATE: 2015-10-30

REVISED: 2022-01-24

SCALE: 1:50

SHEET: 01 OF 01

FRONT STREET

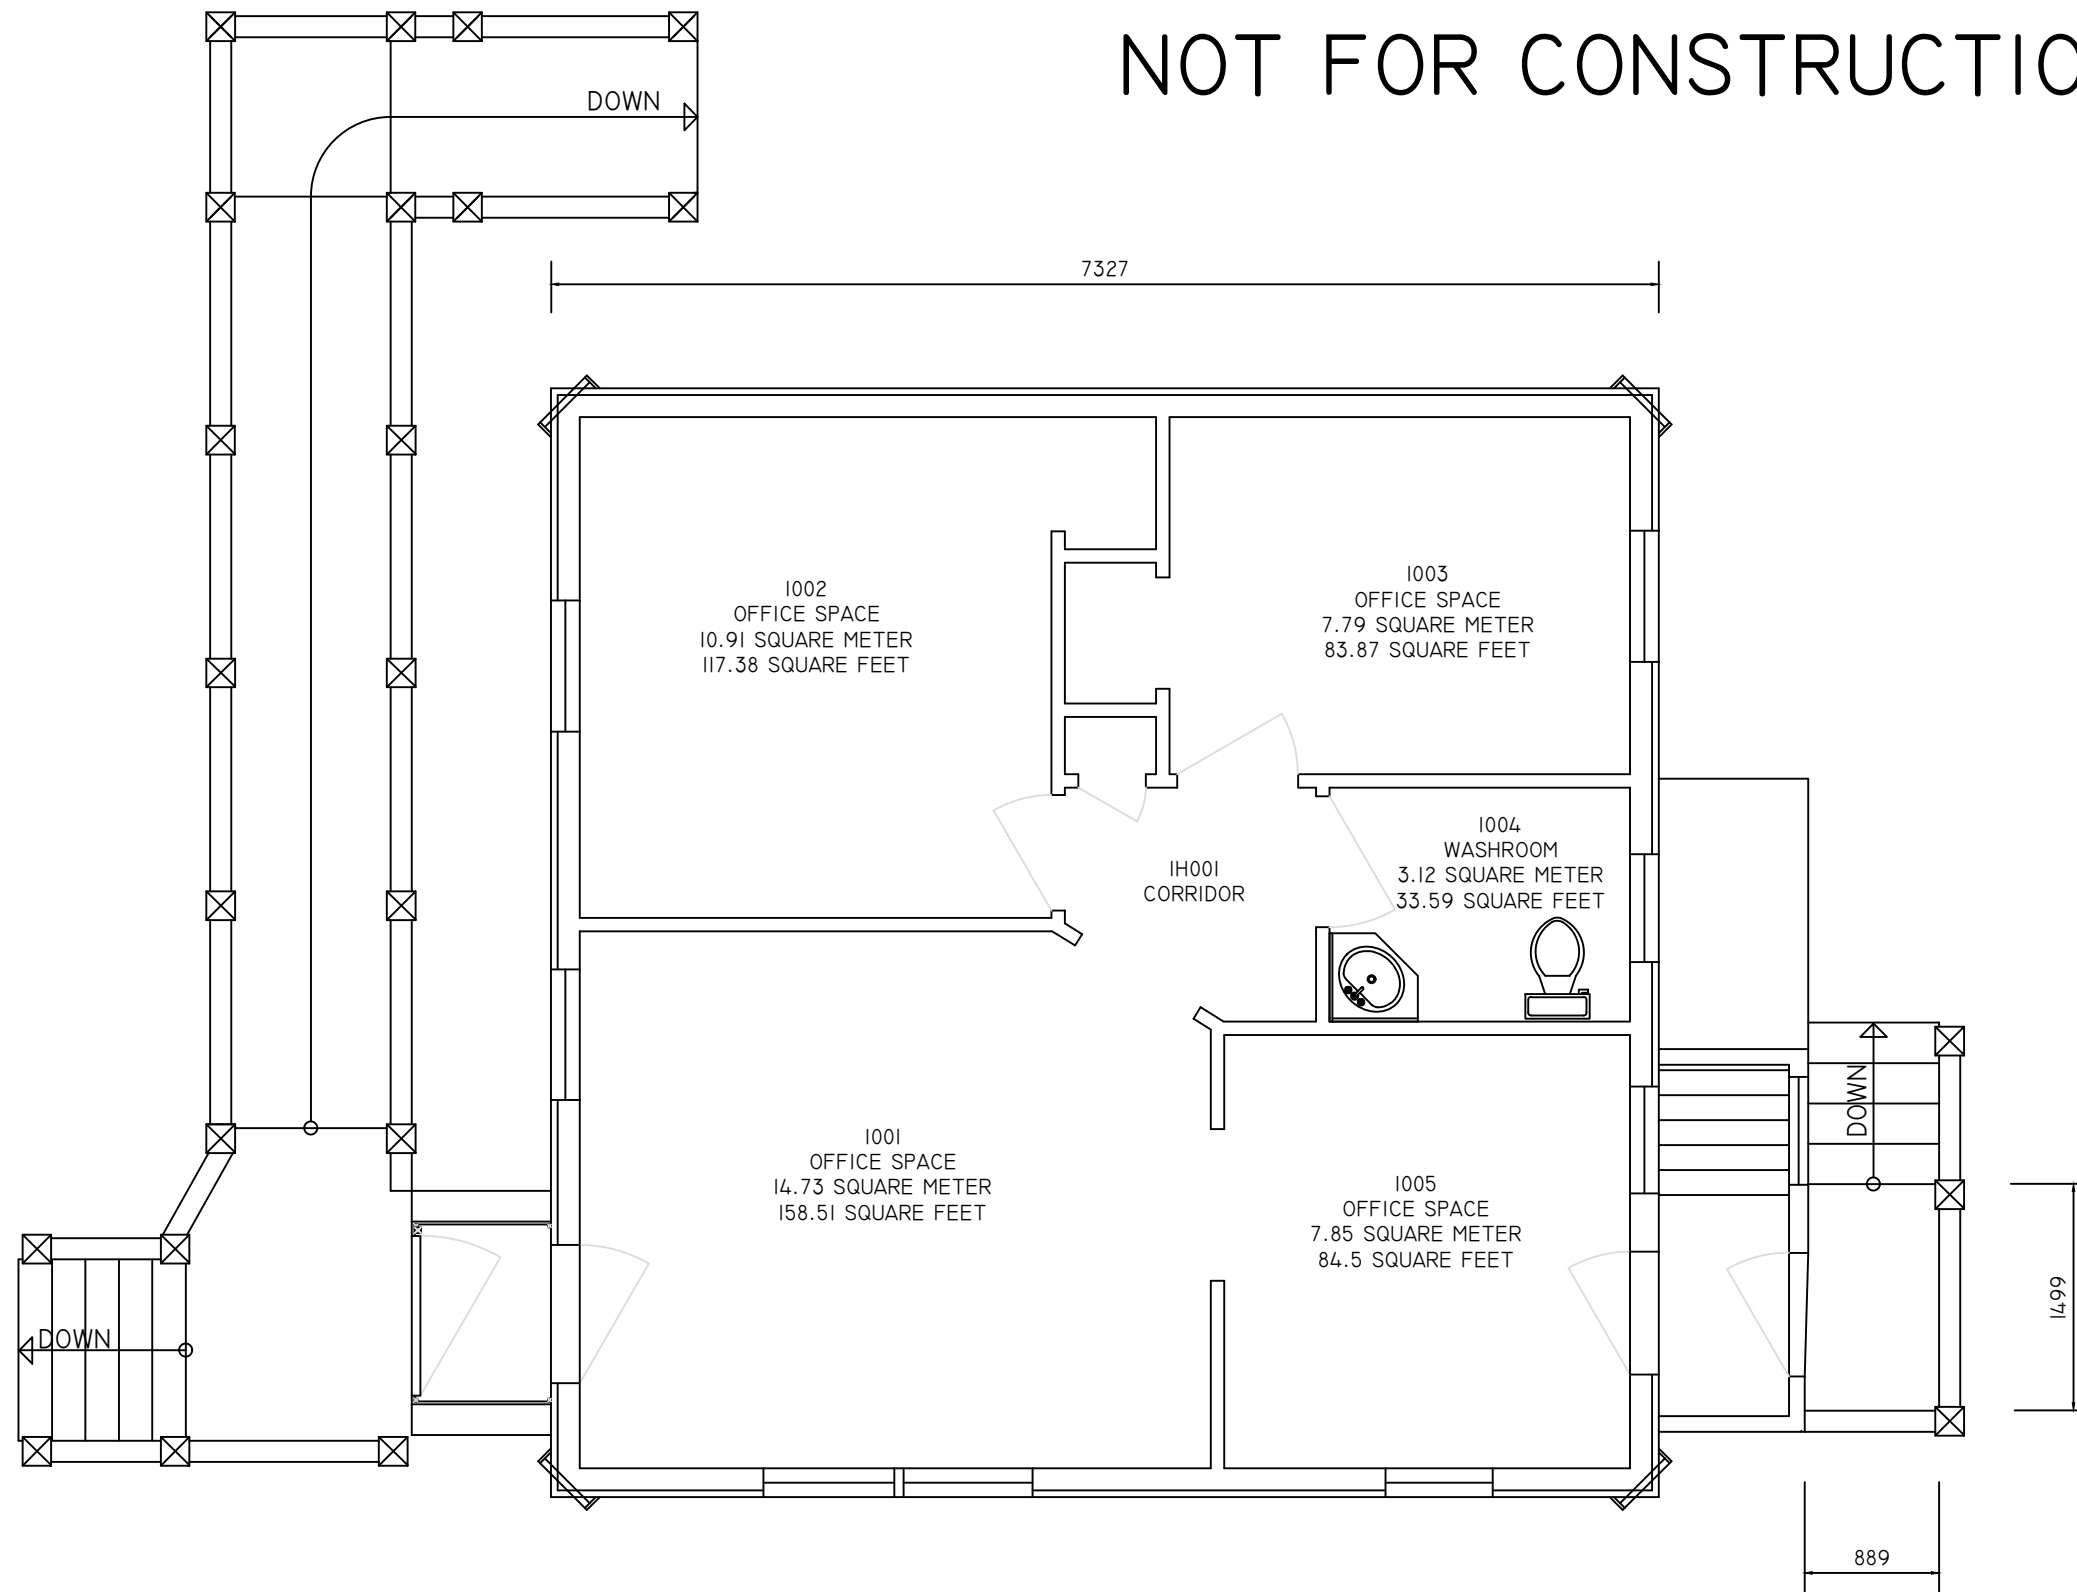

GROUND FLOOR PLAN
1 : 50

Train Crew's House 2 Photographs



View from Front Street



View from Millenium Trail



Room 1001 looking to rooms 1005 (Right) and 1003 (Left)



Room 1001 looking towards room 1005



Washroom – Room 1004



Room 1005



Room 1002



Room 1003