

NOTES:
 1. COORDINATE GRID SHOWN IN NAD83-(CSRS) ZONE 8.



PROJECT:
 INTERSECTION AND FRONTAGE
 ROAD UPGRADES
 km 1417.8 – km 1420.2
 ALASKA HIGHWAY #1

DRAWING TITLE:
 KM 1418+300 FRONTAGE ROAD

DATE: NOV 2021 HORIZONTAL SCALE: 1:1000

DRAWN: TM VERTICAL SCALE: 1:1000

DESIGN: P. Smith; T. Mamotos, E.I.T.

CHECKED: S. MacDougall, P. Eng.

APPROVED:

DRAWING NO. 001km1420 SHEET 01 of 08

NOTES:
1. COORDINATE GRID SHOWN IN NAD83-(CSRS) ZONE 8.



PROJECT:
INTERSECTION AND FRONTAGE
ROAD UPGRADES
km 1417.8 – km 1420.2
ALASKA HIGHWAY #1

DRAWING TITLE:
SQUATTERS ROAD AND ROBERT
SERVICE WAY INTERSECTION

DATE: NOV 2021 HORIZONTAL SCALE: 1:1000


DRAWN: TM VERTICAL SCALE: 1:1000

DESIGN: P. Smith; T. Mamotos, E.I.T.

CHECKED: S. MacDougall, P. Eng.

APPROVED:

DRAWING NO. 001km1420 SHEET 02 of 08

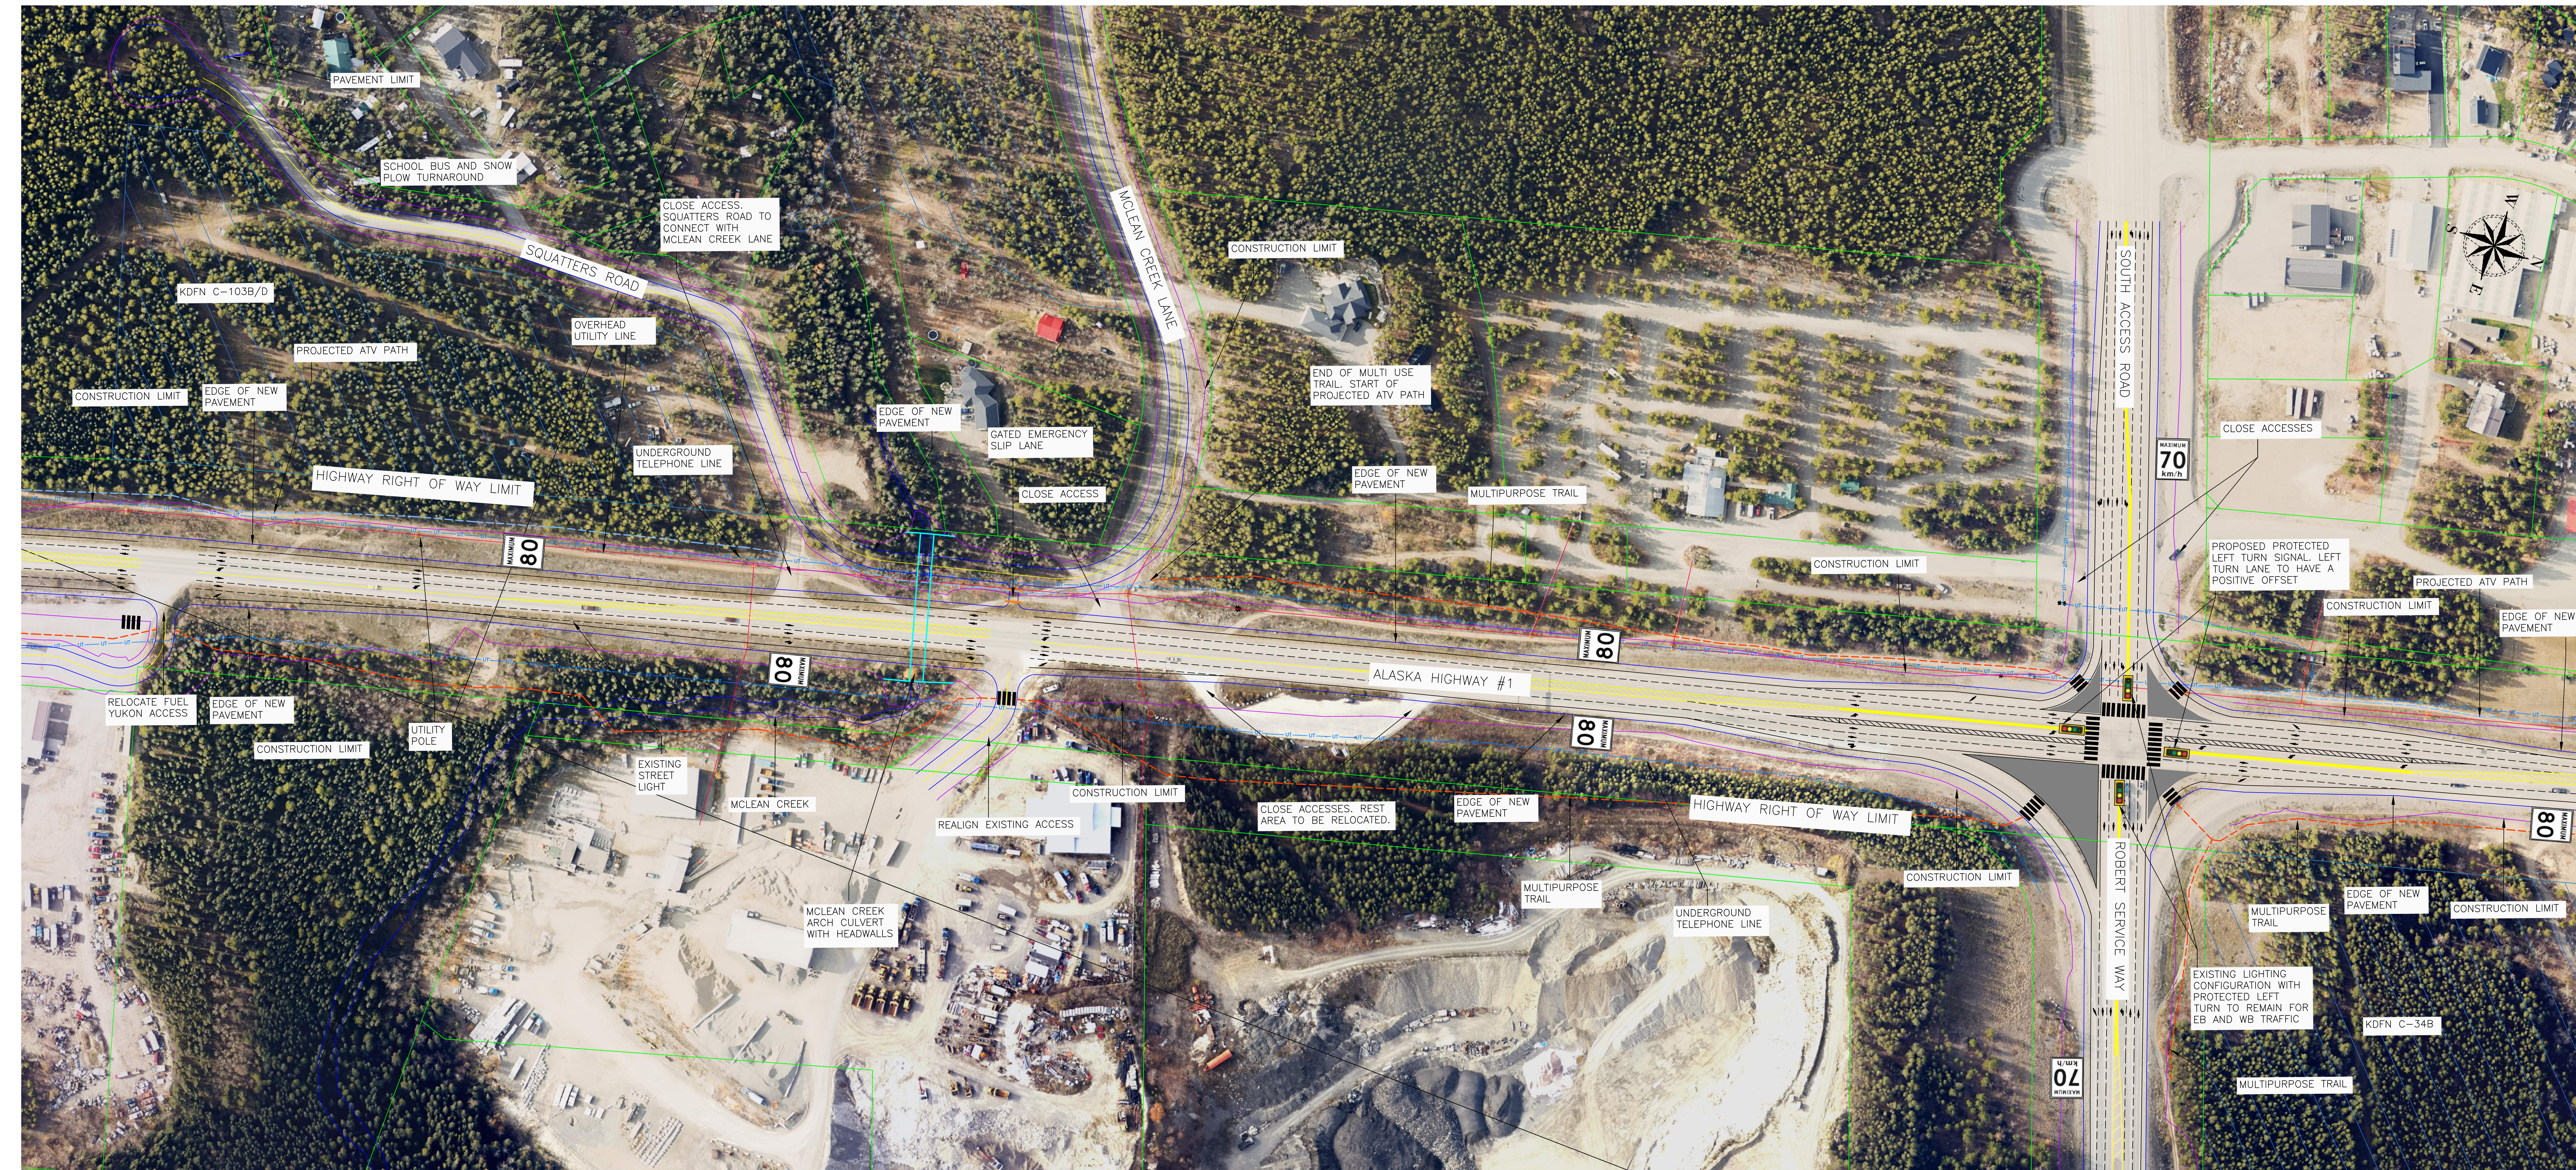

NOTES:
 1. COORDINATE GRID SHOWN IN NAD83-(CSRS) ZONE 8.



PROJECT:
 INTERSECTION AND FRONTAGE
 ROAD UPGRADES
 km 1417.8 – km 1420.2
 ALASKA HIGHWAY #1

DRAWING TITLE:
 WHITEHORSE WEIGH SCALES

DATE: NOV 2021 HORIZONTAL SCALE: 1:1000

DRAWN: TM VERTICAL SCALE: 1:1000

DESIGN: P. Smith; T. Mamotos, E.I.T.

CHECKED: S. MacDougall, P. Eng.

APPROVED:

DRAWING NO. 001km1420 SHEET 03 of 08

NOTES:
1. COORDINATE GRID SHOWN IN NAD83-(CSRS) ZONE 8.

PROJECT:
INTERSECTION AND FRONTAGE
ROAD UPGRADES
km 1417.8 – km 1420.2
ALASKA HIGHWAY #1
DRAWING TITLE:
KM 1420.2 TIE IN

DATE:	NOV 2021	HORIZONTAL SCALE:	1:1000
DRAWN:	TM	VERTICAL SCALE:	1:1000

DESIGN:	P. Smith; T. Mamotos, E.I.T.
CHECKED:	S. MacDougall, P. Eng.
APPROVED:	
DRAWING NO.	001km1420
SHEET	04 of 08



NOTES:
1. COORDINATE GRID SHOWN IN NAD83-(CSRS) ZONE 8.

PROJECT:
INTERSECTION AND FRONTAGE
ROAD UPGRADES
km 1417.8 – km 1420.2
ALASKA HIGHWAY #1

DRAWING TITLE:
MCLEAN CREEK LANE EXTENSION

DATE: NOV 2021	HORIZONTAL SCALE: 1:1000
DRAWN: TM	VERTICAL SCALE: 1:1000

DESIGN: P. Smith; T. Mamotos, E.I.T.	
CHECKED: S. MacDougall, P. Eng.	
APPROVED:	
DRAWING NO. 001km1420	SHEET 05 of 08





NOTES:
 1. ENTRY APPROACH SPEED 60 km/Hr

PRELIMINARY
 NOT FOR CONSTRUCTION
 DISCUSSION ONLY

PROJECT: WHITEHORSE CORRIDOR
 CONSTRUCTION
 ROUNDABOUT INTERSECTION
 CONCEPT km 1420

DRAWING TITLE:
 ROBERT SERVICE & ALASKA HIGHWAY

DATE: Nov 2021	HORIZONTAL SCALE: 1:1,000
DRAWN: kf	VERTICAL SCALE: N/A

DESIGN: S. MacDougall, P. Eng.

CHECKED: S. MacDougall P. Eng.

APPROVED:

DRAWING NO. 01km1420RA SHEET 06 of 08



NOTES:
 1. CONTOUR INTERVAL = 1.0M
 2. GRADELINE SHOWN IS FINISHED GRADE.
 3. COORDINATE GRID SHOWN IS NAD83-ZONE 8 (CSRS).

PROJECT:
**ALASKA HIGHWAY SAFETY APPROVEMENTS AND
 ACCESS MANAGMENT**
ALASKA HIGHWAY KM 1418.7 TO KM 1422.7
YUKON 2021-22

DRAWING TITLE:
Alternate McLean Cr. Road Access

DATE:	DEC. 2021	HORIZONTAL SCALE: 1: 2000
DRAWN:	HK	VERTICAL SCALE: N/A

DESIGN: PCS / TM

CHECKED:

APPROVED:



NOTES:
 1. CONTOUR INTERVAL = 1.0M
 2. GRADELINE SHOWN IS FINISHED GRADE.
 3. COORDINATE GRID SHOWN IS NAD83-ZONE 8 (CSRS).


PROJECT:
**ALASKA HIGHWAY SAFETY APROVEMENTS AND
 ACCESS MANAGMENT**
ALASKA HIGHWAY KM 1418.7 TO KM 1422.7
YUKON 2021-22

DRAWING TITLE:
 km 1418 - km 1419

DATE: JAN 2021	HORIZONTAL SCALE: 1: 4000
DRAWN: PCS	VERTICAL SCALE: 1: 400

DESIGN: PCS
 CHECKED:
 APPROVED:

DRAWING NO. 01km1418	Sheet 08 of 08
----------------------	----------------

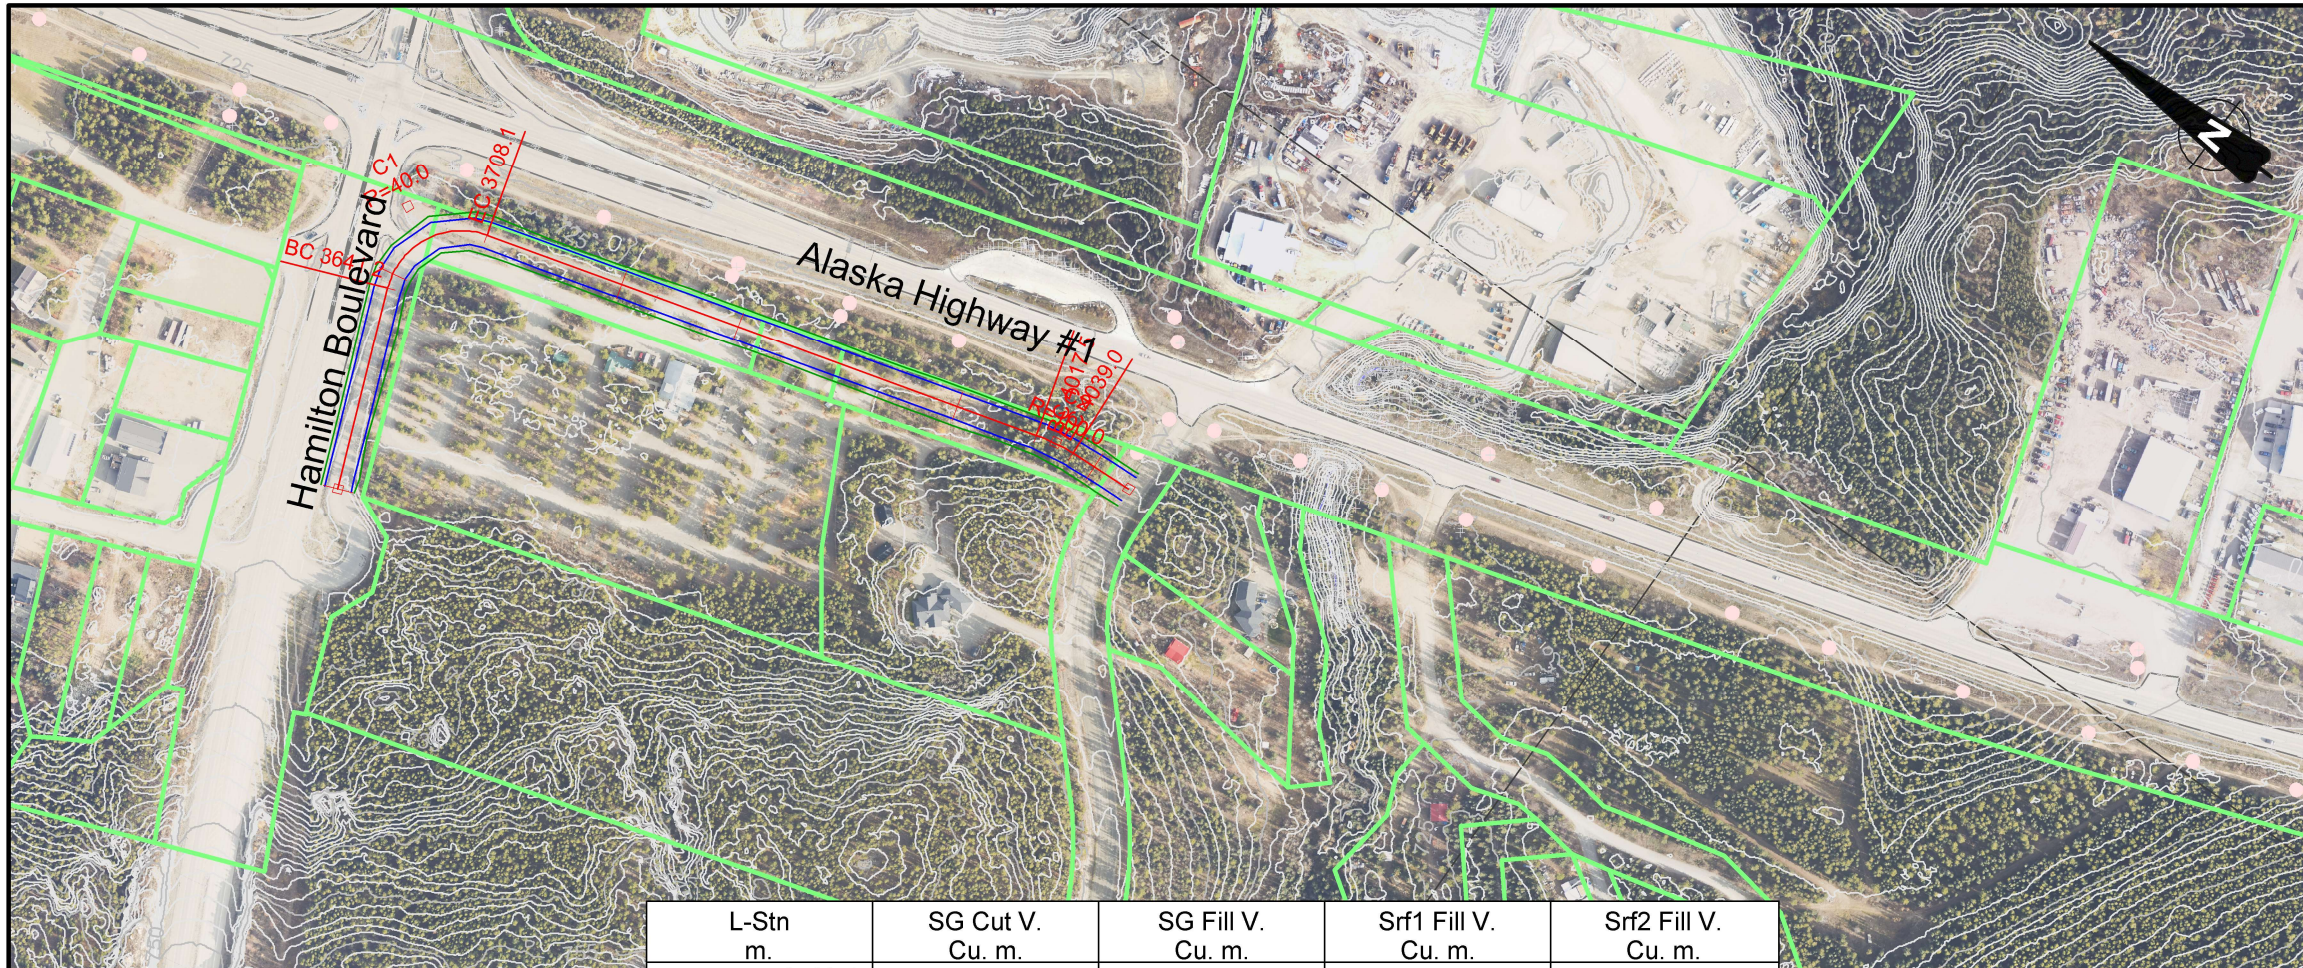

L-Stn m.	SG Cut V. Cu. m.	SG Fill V. Cu. m.	Srf1 Fill V. Cu. m.	Srf2 Fill V. Cu. m.
3532.0 4073.9	8242.5	40.2	3255.2	1216.1
Pg. Tot.	8242.5	40.2	3255.2	1216.1

