

NOTES:
 1. COORDINATE GRID SHOWN IN NAD83-(CSRS) ZONE 8.



PROJECT:
 INTERSECTION AND FRONTAGE
 ROAD UPGRADES
 km 1417.8 – km 1420.2
 ALASKA HIGHWAY #1

DRAWING TITLE:
 KM 1418+300 FRONTAGE ROAD

DATE: NOV 2021 HORIZONTAL SCALE: 1:1000

DRAWN: TM VERTICAL SCALE: 1:1000

DESIGN: P. Smith; T. Mamotos, E.I.T.

CHECKED: S. MacDougall, P. Eng.

APPROVED:

DRAWING NO. 001km1420 SHEET 01 of 07

NOTES:
1. COORDINATE GRID SHOWN IN NAD83-(CSRS) ZONE 8.



PROJECT:
INTERSECTION AND FRONTAGE
ROAD UPGRADES
km 1417.8 – km 1420.2
ALASKA HIGHWAY #1

DRAWING TITLE:
SQUATTERS ROAD AND ROBERT
SERVICE WAY INTERSECTION

DATE: NOV 2021 HORIZONTAL SCALE: 1:1000


DRAWN: TM VERTICAL SCALE: 1:1000

DESIGN: P. Smith; T. Mamotos, E.I.T.

CHECKED: S. MacDougall, P. Eng.

APPROVED:

DRAWING NO. 001km1420 SHEET 02 of 07

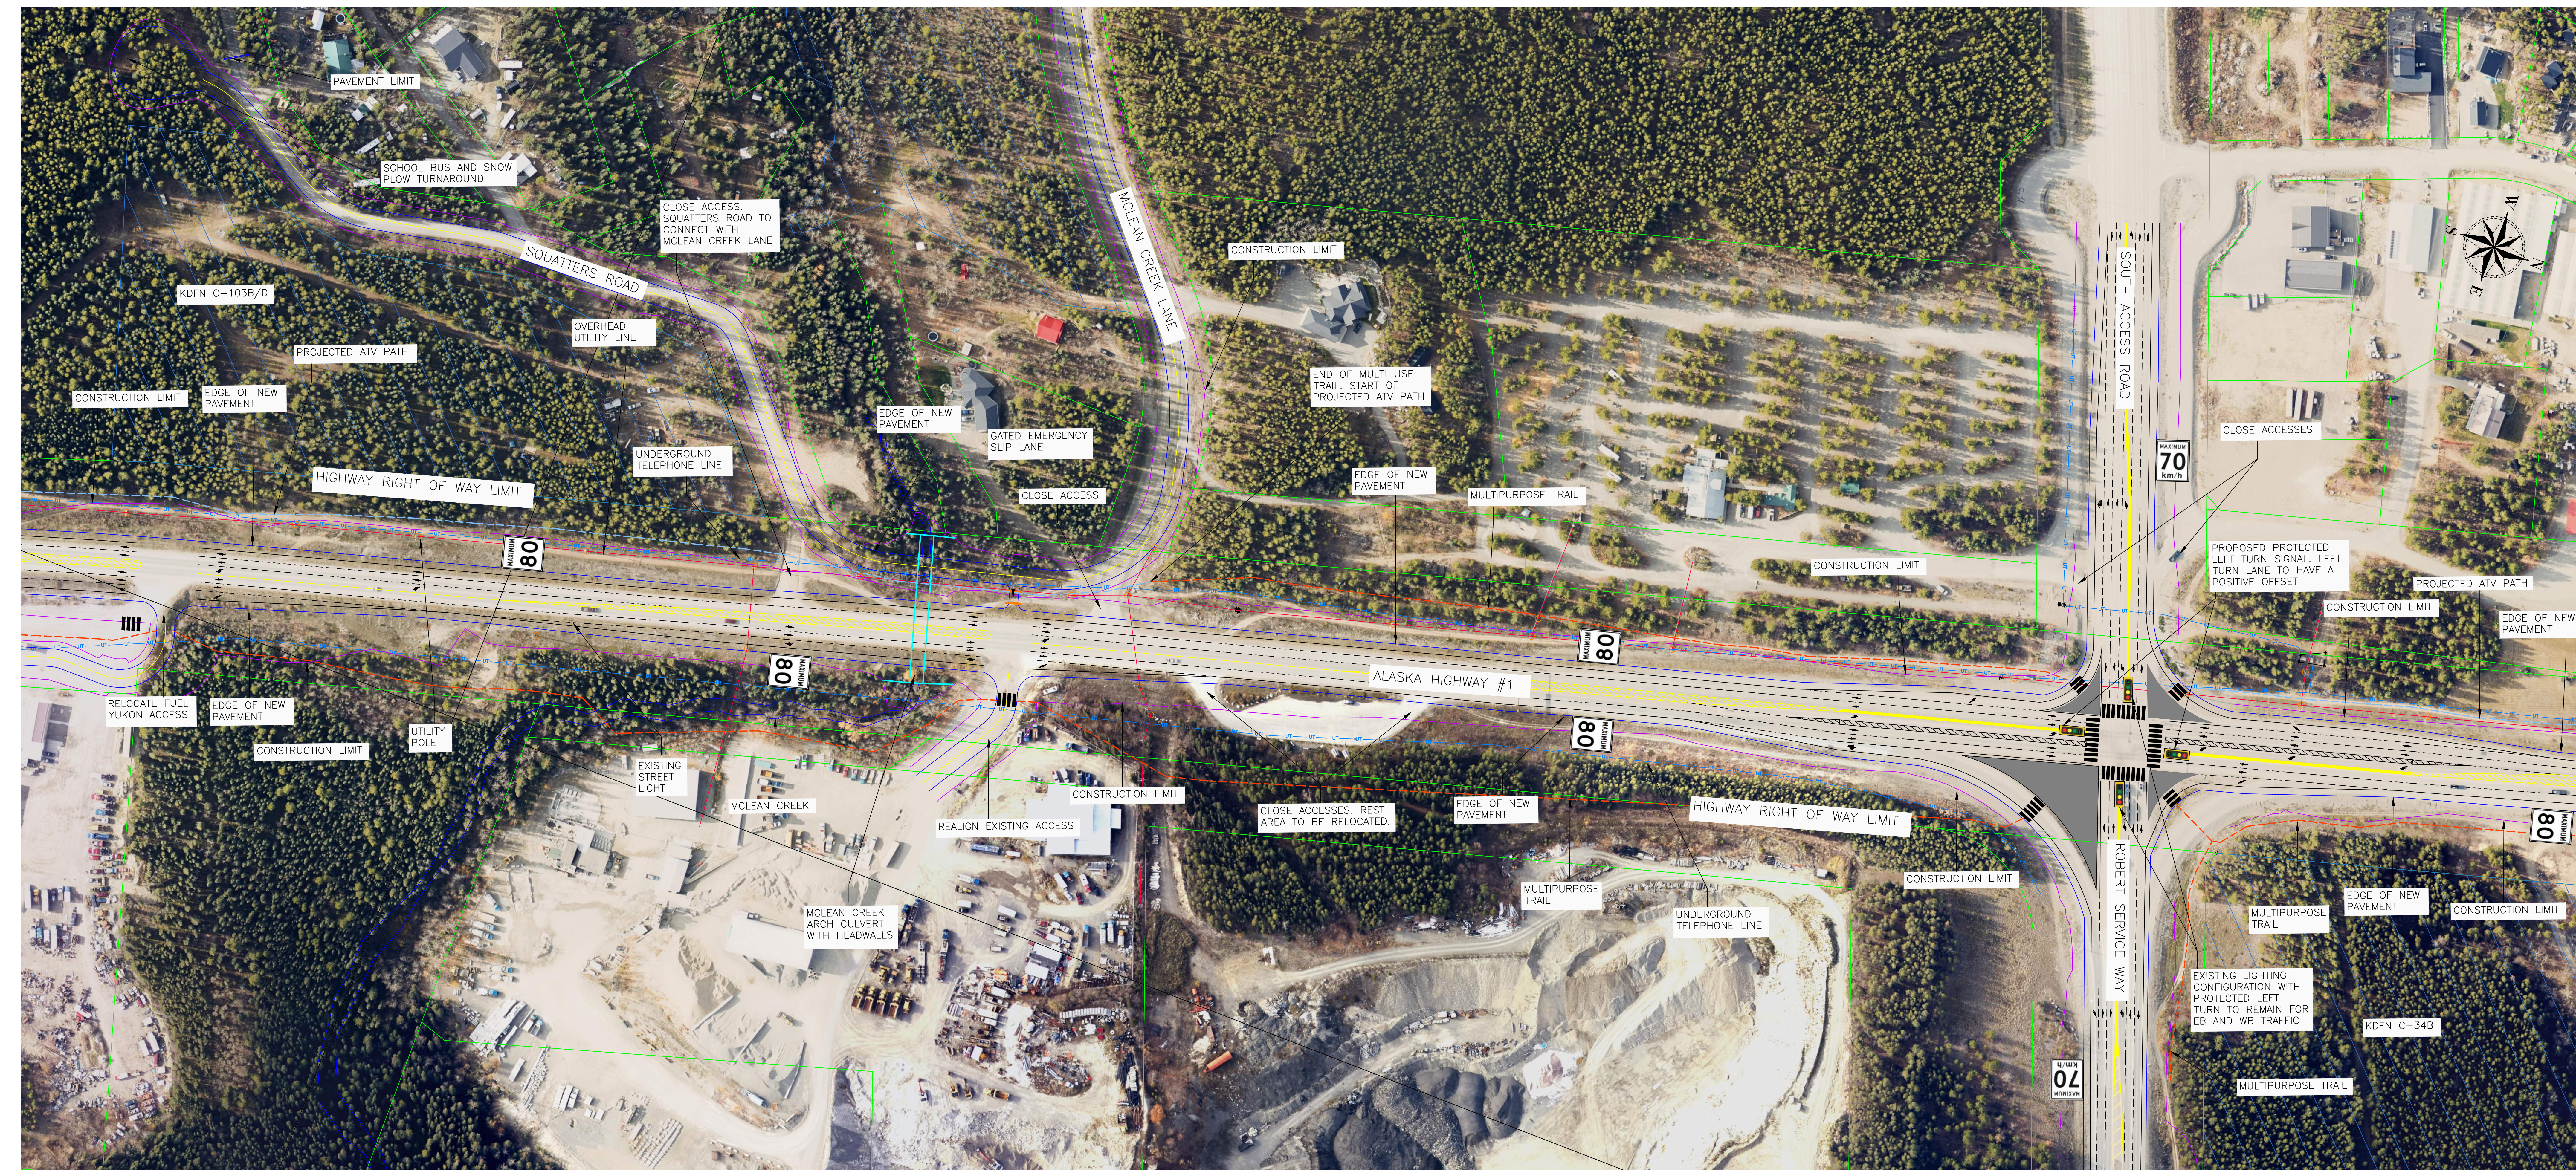

NOTES:
 1. COORDINATE GRID SHOWN IN NAD83-(CSRS) ZONE 8.



PROJECT:
 INTERSECTION AND FRONTAGE
 ROAD UPGRADES
 km 1417.8 – km 1420.2
 ALASKA HIGHWAY #1

DRAWING TITLE:
 WHITEHORSE WEIGH SCALES

DATE: NOV 2021 HORIZONTAL SCALE: 1:1000

DRAWN: TM VERTICAL SCALE: 1:1000

DESIGN: P. Smith; T. Mamotos, E.I.T.

CHECKED: S. MacDougall, P. Eng.

APPROVED:

DRAWING NO. 001km1420 SHEET 03 of 07

NOTES:
 1. COORDINATE GRID SHOWN IN NAD83-(CSRS) ZONE 8.

PROJECT:
 INTERSECTION AND FRONTAGE
 ROAD UPGRADES
 km 1417.8 – km 1420.2
 ALASKA HIGHWAY #1
 DRAWING TITLE:
 KM 1420.2 TIE IN

DATE: NOV 2021	HORIZONTAL SCALE: 1:1000
DRAWN: TM	VERTICAL SCALE: 1:1000

DESIGN: P. Smith; T. Mamotos, E.I.T.	
CHECKED: S. MacDougall, P. Eng.	
APPROVED:	
DRAWING NO. 001km1420	SHEET 04 of 07



NOTES:
1. COORDINATE GRID SHOWN IN NAD83-(CSRS) ZONE 8.

PROJECT:
INTERSECTION AND FRONTAGE
ROAD UPGRADES
km 1417.8 – km 1420.2
ALASKA HIGHWAY #1

DRAWING TITLE:
MCLEAN CREEK LANE EXTENSION

DATE: NOV 2021 HORIZONTAL SCALE: 1:1000

DRAWN: TM VERTICAL SCALE: 1:1000

DESIGN: P. Smith; T. Mamotos, E.I.T.

CHECKED: S. MacDougall, P. Eng.

APPROVED:

DRAWING NO. 001km1420 SHEET 05 of 07





NOTES:
1. ENTRY APPROACH SPEED 60 km/Hr

PRELIMINARY
NOT FOR CONSTRUCTION
DISCUSSION ONLY

PROJECT: WHITEHORSE CORRIDOR
CONSTRUCTION
ROUNDBOUT INTERSECTION
CONCEPT km 1420

DRAWING TITLE:
ROBERT SERVICE & ALASKA HIGHWAY

DATE: Nov 2021 HORIZONTAL SCALE: 1:1,000

DRAWN: kf VERTICAL SCALE: N/A

DESIGN: S. MacDougall, P. Eng.

CHECKED: S. MacDougall P. Eng.

APPROVED:

DRAWING NO. 01km1420RA SHEET 06 of 07



NOTES:
 1. CONTOUR INTERVAL = 1.0M
 2. GRADELINE SHOWN IS FINISHED GRADE.
 3. COORDINATE GRID SHOWN IS NAD83-ZONE 8 (CSRS).

PROJECT:
**ALASKA HIGHWAY SAFETY IMPROVEMENTS AND
 ACCESS MANAGEMENT
 ALASKA HIGHWAY KM 1418.7 TO KM 1422.7
 YUKON 2021-22**

DRAWING TITLE:
Alternate McLean Cr. Road Access

DATE:	DEC. 2021	HORIZONTAL SCALE: 1: 2000
DRAWN:	HK	VERTICAL SCALE: N/A

CONCEPT

DESIGN:	PCS / TM
CHECKED:	
APPROVED:	
DRAWING NO.	01kmAlt Acc
	Sheet 07 of 07